


PROPOSED JOINT USE TRENCH DITCH "A"

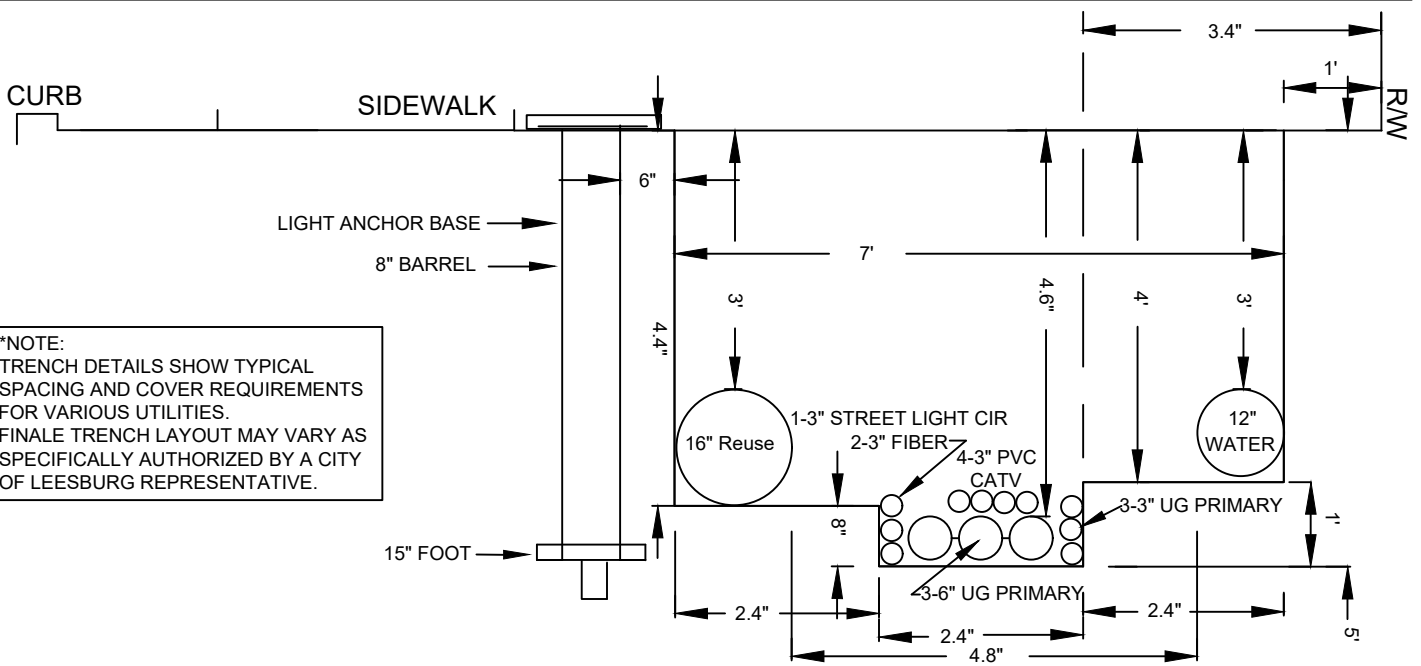

PROPOSED JOINT USE TRENCH DITCH "B"
TYPICAL JOINT TRENCH DETAILS

NOT TO SCALE



LEESBURG
The Lakefront City

City of Leesburg
Standard Details

2024

Detail G-9