



SINGLE HOUSE CONNECTION

DOUBLE HOUSE CONNECTION

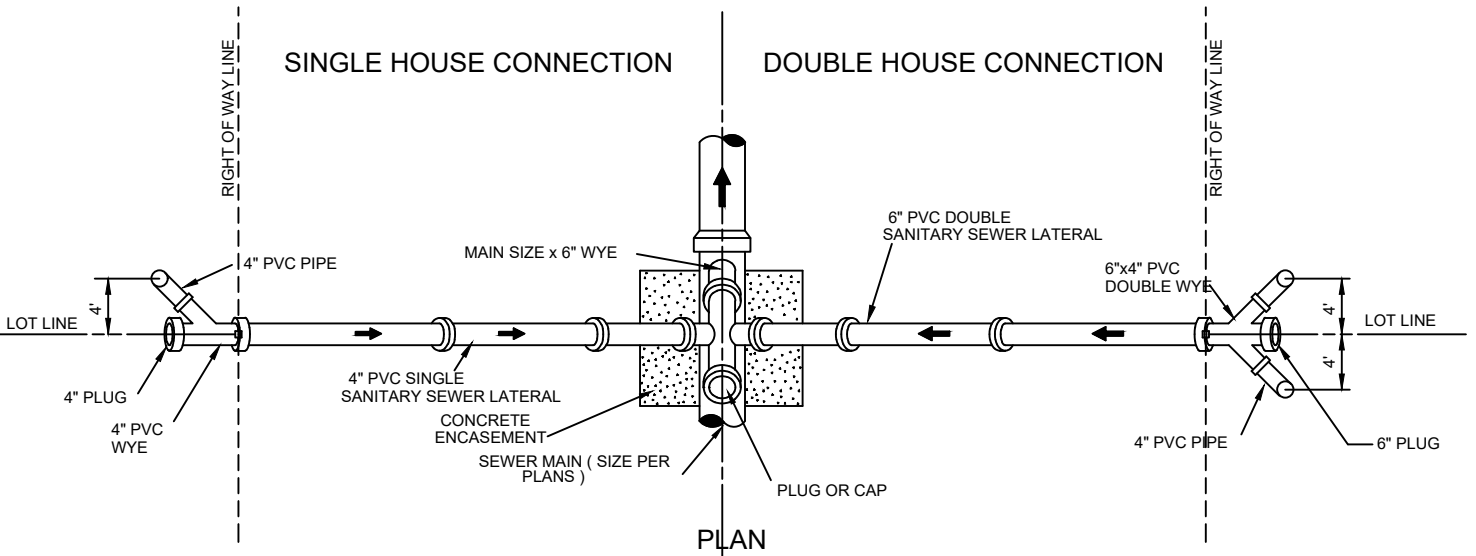

PLAN

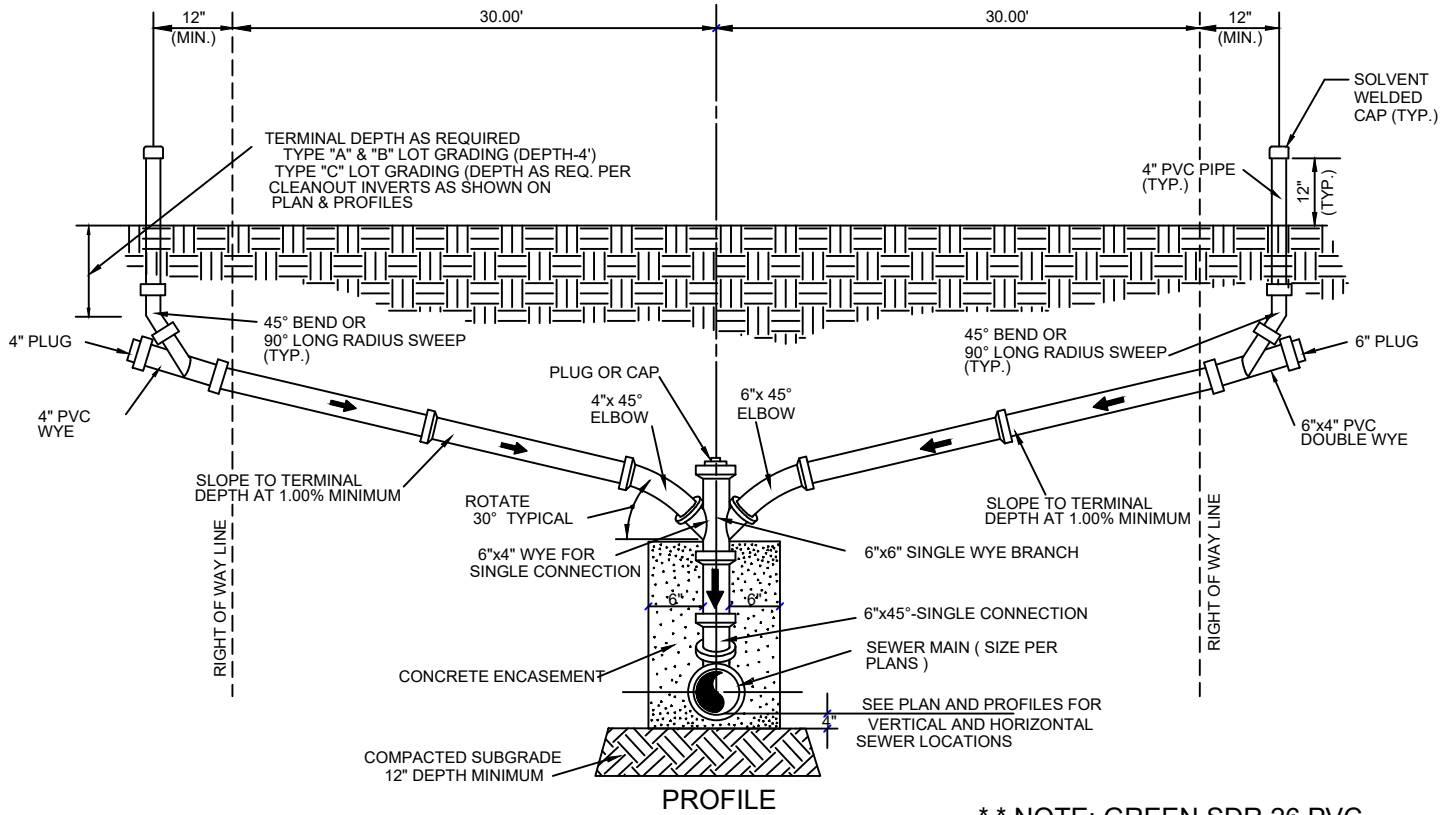

PROFILE

** NOTE: GREEN SDR 26 PVC

SANITARY
CHIMNEY CONNECTION

NOT TO SCALE



LEESBURG
The Lakefront City

City of Leesburg
Standard Details

2024

Detail S-7