


SALVATION ARMY

LEESBURG, FLORIDA

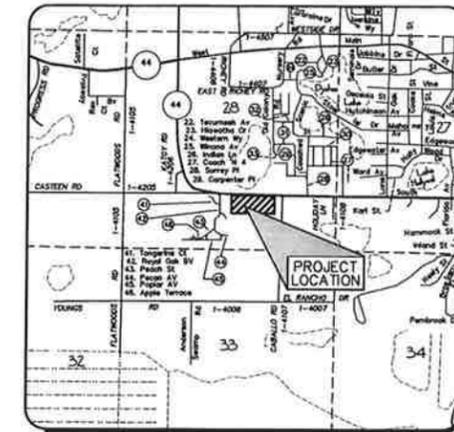

SECTION 28, TOWNSHIP 19, RANGE 24
LOCATION MAP

LEGAL DESCRIPTION

The West 1088.75 feet of the North 486 feet of the Southwest 1/4 of the Southeast 1/4
LESS the North 300 feet of the West 70 feet of the East 635 feet of said Southwest 1/4 of the Southeast 1/4
AND LESS The West 7.06 feet of the North 180 feet of the East 1/2 of said Southwest 1/4 of the Southeast 1/4
AND LESS the East 92.94 feet of the North 180 feet of the West 1/2 of said Southwest 1/4 of the Southeast 1/4
AND LESS the right of way of Highway 468
All of the above lying and being in Section 28, Township 19 South, Range 24 East, Lake County, Florida.

SITE DATA

PROJECT AREA = 9.99 acres
PROPOSED IMPERVIOUS AREA = 51,700 sq.ft.
PERCENT IMPERVIOUS AREA = 11.91%
FLOOD ZONE = "X & A"
ZONING = "SPUD"
PROPOSED USE OF SITE = WORSHIP CENTER
BUILDING SQUARE FOOTAGE = 23,000 sq.ft.
PARKING REQUIRED = 1 space/100 sq.ft.
(SANCTUARY ONLY) = 3,500 sq.ft. or
1 Space/6 seats = (200 seats)
1 space/100 sq.ft. = 35 spaces
PARKING PROVIDED = 50 spaces

OWNER


MAJOR LAWRENCE BARRINGTON
THE SALVATION ARMY
2105 WEST MAIN STREET
PO BOX 491265
34749-1265
PHONE (352) 516-7819

ENGINEER

KEITH E. RIDDLE, P.E.
RIDDLE - NEWMAN ENGINEERING, INC.
115 NORTH CANAL STREET
LEESBURG, FL 34748
PHONE (352) 787-7482
FAX (352) 787-7412


SURVEYOR

TOLBERT McGLOHORN, P.S.M.
McGLOHORN LAND SURVEYOR INC.
1501 AKRON DRIVE
LEESBURG, FL 34749-0061
PHONE (352) 326-5089

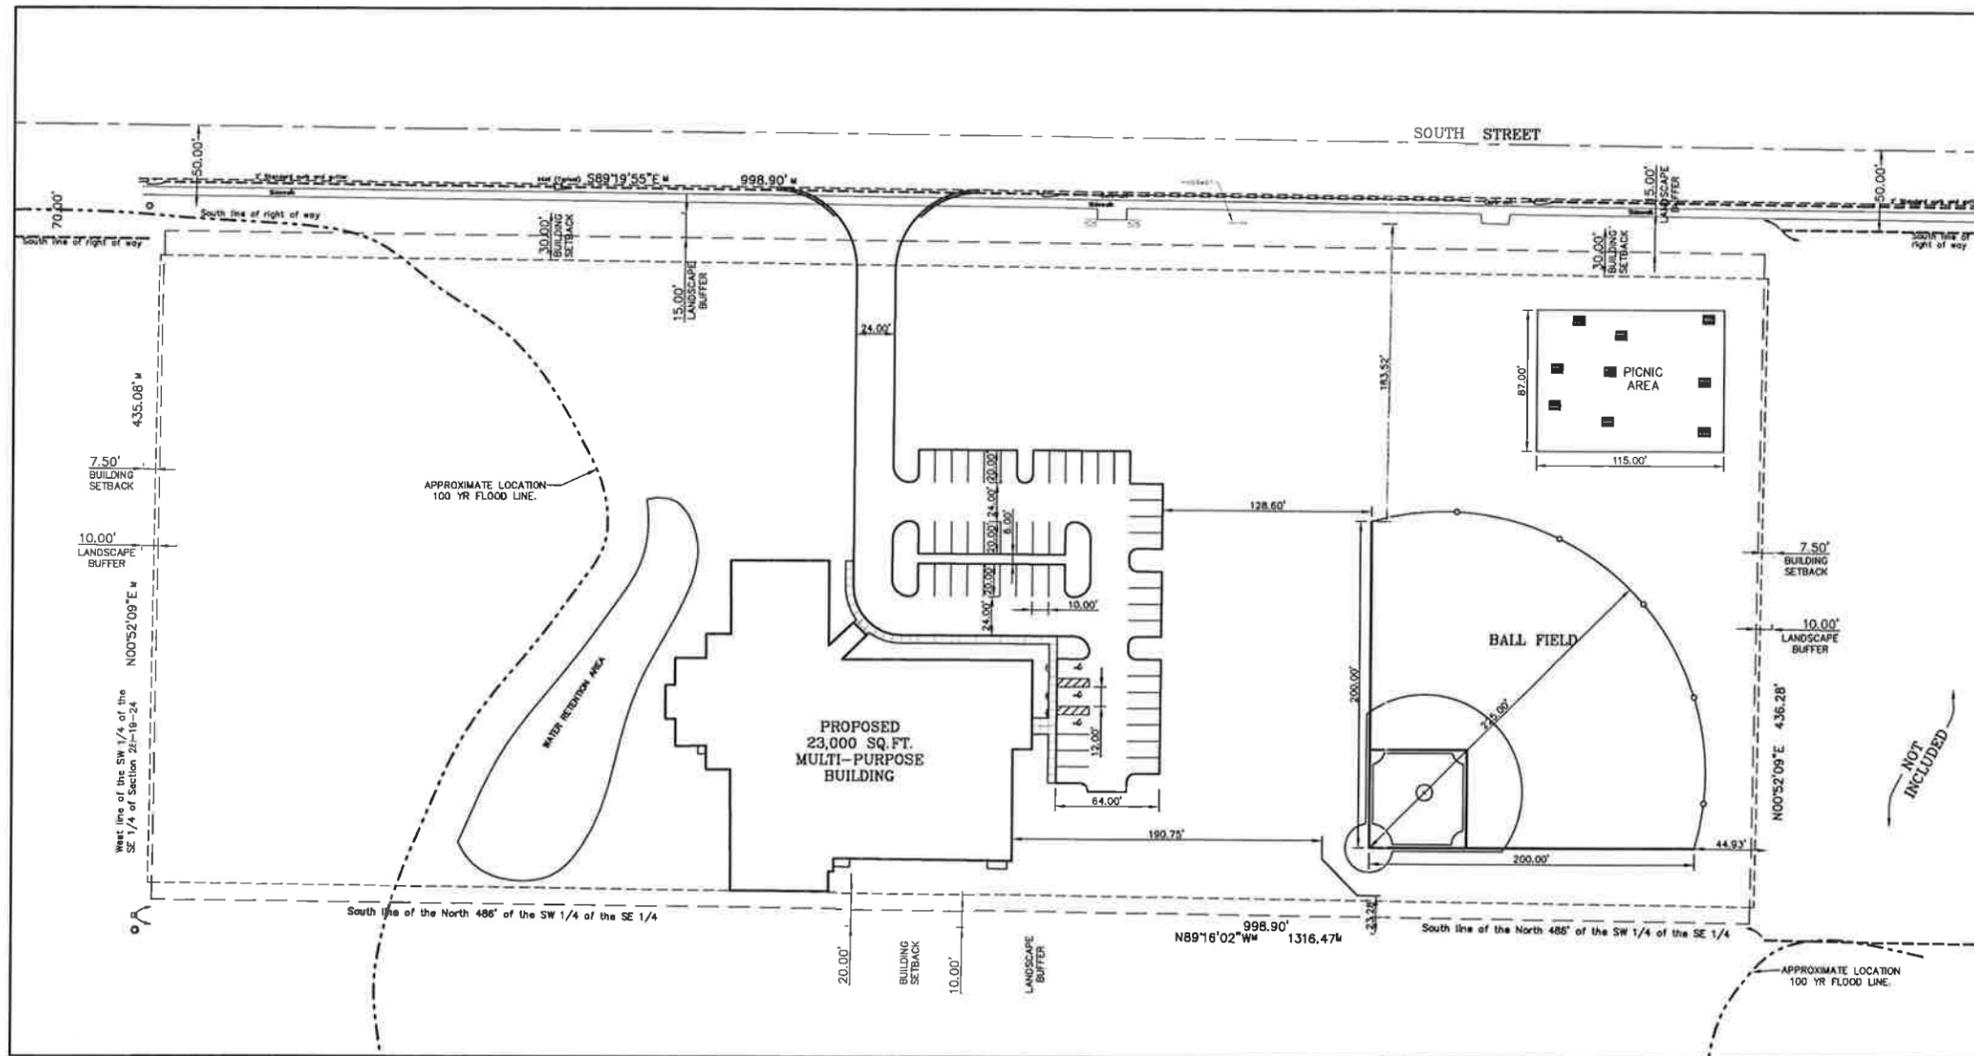

CONCEPTUAL PLAN "B"
SCALE: 1"=50'

RIDDLE - NEWMAN ENGINEERING, INC.
115 NORTH CANAL STREET
LEESBURG, FL 34748
PHONE (352) 787-7482
FAX (352) 787-7412
keith@riddnewman.com
C#J 00002883

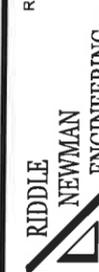

© 2009 RIDDLE - NEWMAN ENGINEERING, INC. ALL RIGHTS RESERVED.

CONCEPTUAL PLAN "B"

SALVATION ARMY

FLORIDA

LEESBURG

SHEET NO.

C1.1

KEITH E. RIDDLE, P.E.
FLA. REGIS. NO. 38800

DATE