

EXHIBIT "A"

PARENT PARCEL:

PARCEL ID # 30-19-24-000100000500. ALTERNATE KEY # 1176182.
AS DESCRIBED IN OFFICIAL RECORDS BOOK 4119, PAGE 1233. To Wit:

FROM THE SOUTHEAST CORNER OF NORTHEAST QUARTER, (NE. 1/4) OF SECTION 30, TOWNSHIP 19 SOUTH, RANGE 24 EAST, LAKE COUNTY, FLORIDA, RUN SOUTH 89°55'40" WEST ALONG THE SOUTH LINE OF SAID NORTHEAST 1/4, 1090 FEET TO THE POINT OF BEGINNING; THENCE CONTINUE SOUTH 89°55'40" WEST, 238.09 FEET; THENCE NORTH 00°10'10" EAST, 639.90 FEET; THENCE NORTH 89°55'40" EAST, 770.01 FEET; THENCE SOUTH 00°15'40" WEST, 214.57 FEET; THENCE SOUTH 66°59'00" WEST, 578.02 FEET; THENCE SOUTH 00°15'40" WEST, 200.0 FEET TO THE POINT OF BEGINNING.

THE WEST 50.0 FEET THEREOF SUBJECT TO AN EASEMENT FOR INGRESS AND EGRESS; LESS AND EXCEPT RIGHT-OF-WAY FOR COUNTY ROAD, IF ANY.

DESCRIPTION : 15' UTILITY EASEMENT

THE WESTERLY 15.00 FEET, PERPENDICULAR MEASURE, PARCEL OF LAND LYING EASTERLY OF AND CONTIGUOUS WITH THE WESTERLY PROPERTY LINE OF THE ABOVE DESCRIBED PARCEL, AS DESCRIBED IN OFFICIAL RECORDS BOOK 4119, PAGE 1233.

ALSO:

DESCRIPTION : 7.5' UTILITY EASEMENT

THE NORTHERLY 7.50 FEET, PERPENDICULAR MEASURE, PARCEL OF LAND LYING SOUTHERLY OF AND CONTIGUOUS WITH THE NORTHERLY PROPERTY LINE OF THE ABOVE DESCRIBED PARCEL, AS DESCRIBED IN OFFICIAL RECORDS BOOK 4119, PAGE 1233.

THE ABOVE DESCRIBED PARCEL OF LAND IS LOCATED SECTION 30 TOWNSHIP 19 SOUTH, RANGE 24 EAST, LAKE COUNTY, FLORIDA AND CONTAINS 15,261.075 SQUARE FEET OR 0.350 ACRE, MORE OR LESS.

GENERAL NOTES

- 1: This is NOT A BOUNDARY SURVEY.
- 2: This sketch is to show existing site information and improvements for the sole purpose of conceptual design.
- 3: This sketch was prepared for the City of Leesburg and its assign's as there interests may appear. Use of this sketch by any other parties is Strictly forbidden.
- 4: Use of this sketch shown on sheet 2 for any other purpose than that stated in note (2) is the sole responsibility of the user. The City of Leesburg assumes no liability for the misuse of this information.
- 5: All information outside the labeled limits of this site is for general reference purposes only. Assumption of correctness outside of said site boundary is the liability of the user.
- 6: The Bearings, shown hereon, are relative to assumed datum and are Based on the Legal Descriptions as described in O R Book 4119 , page 1233, in section 30, Township 19 South, Range 24 East, Lake County, Florida.
- 7: This sketch was prepared by the City of Leesburg, Public works Department, Engineering Division, under the direction of Adrian Parker, CPM / Development Review Coordinator. for the City of Leesburg.
- 8: This sketch contains 2 sheets in which NONE are valid without all remaining sheets.

I Steve Davis HAVE REQUESTED THE INFORMATION DEPICTED HERON AND ACKNOWLEDGE RECEIPT OF THE INFORMATION AND IT IS SATISFACTORY FOR MY NEEDS AS OF THE DATE OF THIS SIGNATURE.

NAME: _____ DATE: _____

Electric Service Planner. for the City of Leesburg.

SECTION: 30-19-24




CITY OF LEESBURG
PUBLIC WORKS DEPT.
ENGINEERING DIVISION
550 S. 14th ST. - P.O. BOX 490630
LEESBURG, FLORIDA 34749
PHONE (352) 728-9755
FAX (352) 728-9879

SKETCH OF DESCRIPTION
UTILITY EASEMENT
FAY J. & ROBIN M. PAQUETTE
to the CITY OF LEESBURG

DATE: 03/20/2013
DRAWN: DDF
CHECKED: AP
APPROVED: SD
SCALE: NTS
FILE NO.: EA13001

SHEET
NUMBER
1
OF
2

'EXHIBIT "A"

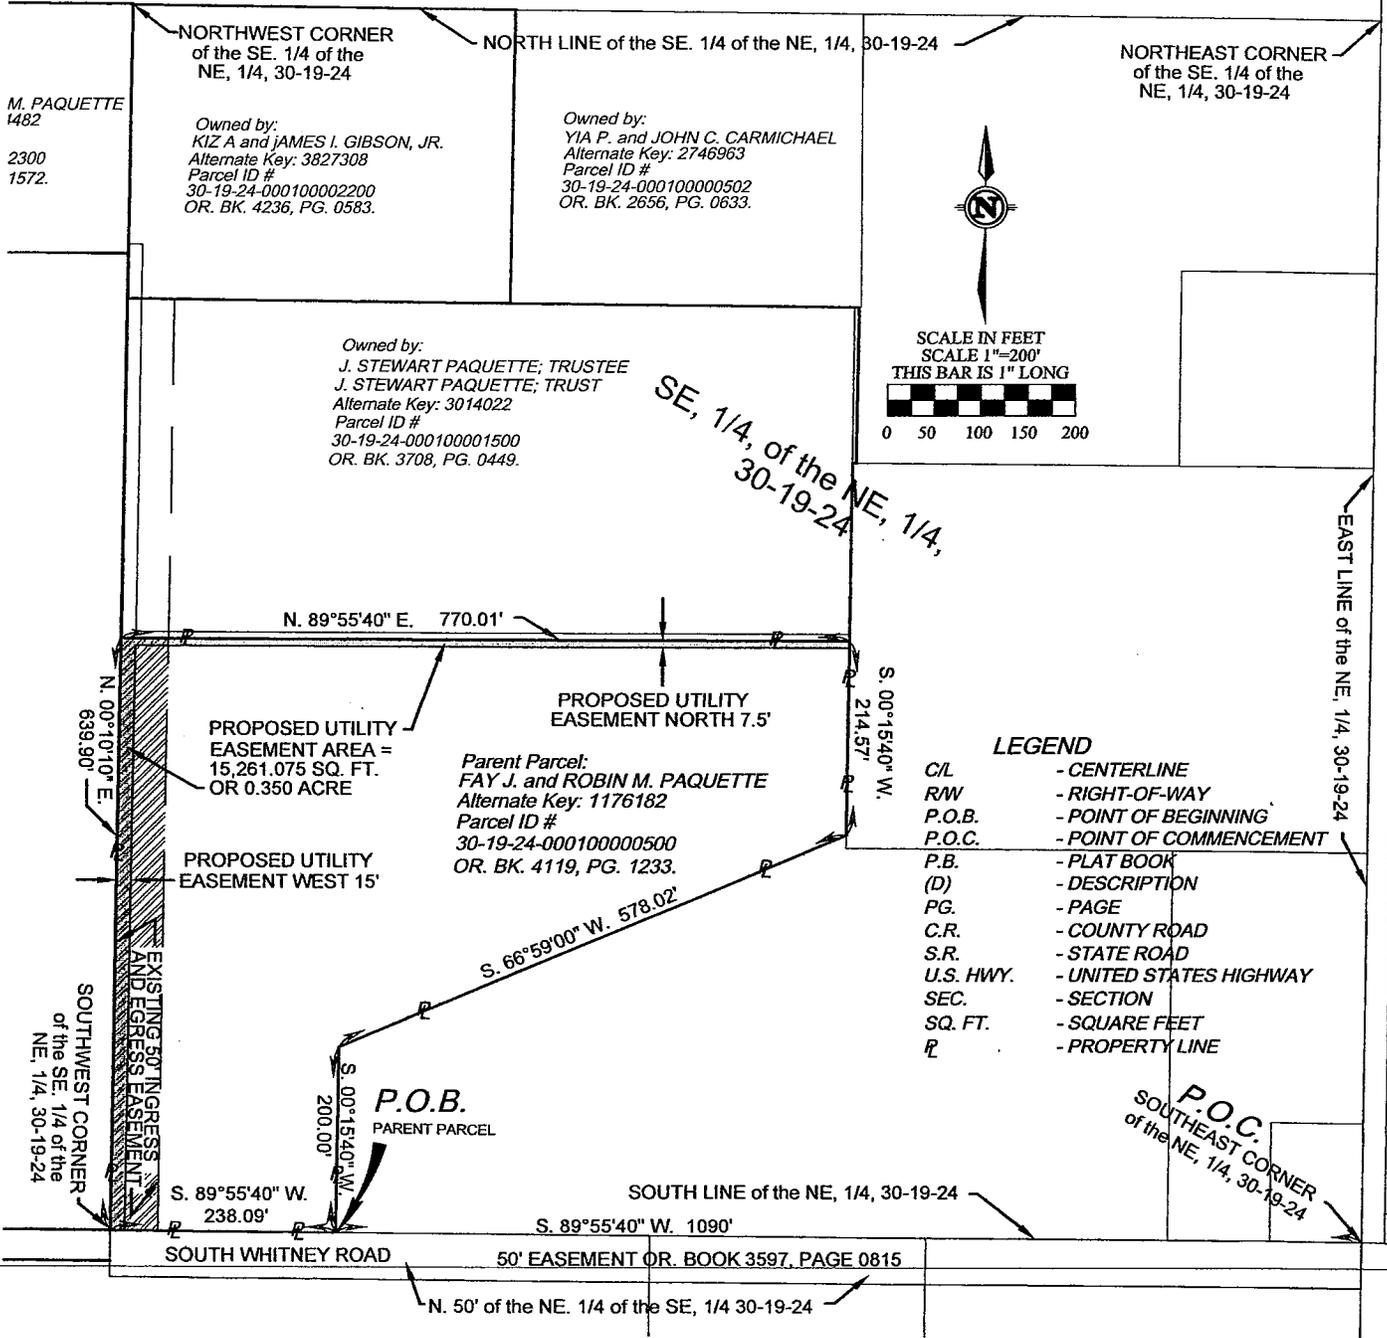

CITY OF LEESBURG
 PUBLIC WORKS DEPT.
 ENGINEERING DIVISION
 550 S. 14th ST. - P.O. BOX 490630
 LEESBURG, FLORIDA 34749
 PHONE (352) 728-9755
 FAX (352) 728-9879

SKETCH OF DESCRIPTION
UTILITY EASEMENT
FAY J. & ROBIN M. PAQUETTE
to the CITY OF LEESBURG

DATE: 03/20/2013
 DRAWN: DDF
 CHECKED: AP
 APPROVED: SD
 SCALE: 1" = 200'
 FILE NO.: EA13001

SHEET NUMBER
 2
 OF
 2