



# ARLINGTON RIDGE PHASE 2

BEING A REPLAT OF TRACTS F1, F2, F3, F4, F10 AND U AND  
PORTION OF TRACTS D1, D41 AND X, ARLINGTON RIDGE PHASE 1A,  
AS RECORDED IN PLAT BOOK 54, PAGES 66 THROUGH 87 AND  
A REPLAT OF TRACTS B3, F5, F9 AND PORTION OF TRACT G15,  
ARLINGTON RIDGE PHASE 1-B, AS RECORDED IN PLAT BOOK 55, PAGES 80 THROUGH 96,  
CITY OF LEESBURG, PUBLIC RECORDS OF LAKE COUNTY, FLORIDA,  
LYING WITHIN SECTIONS 14, 22 AND 23, TOWNSHIP 20 SOUTH, RANGE 24 EAST,  
CITY OF LEESBURG, LAKE COUNTY, FLORIDA

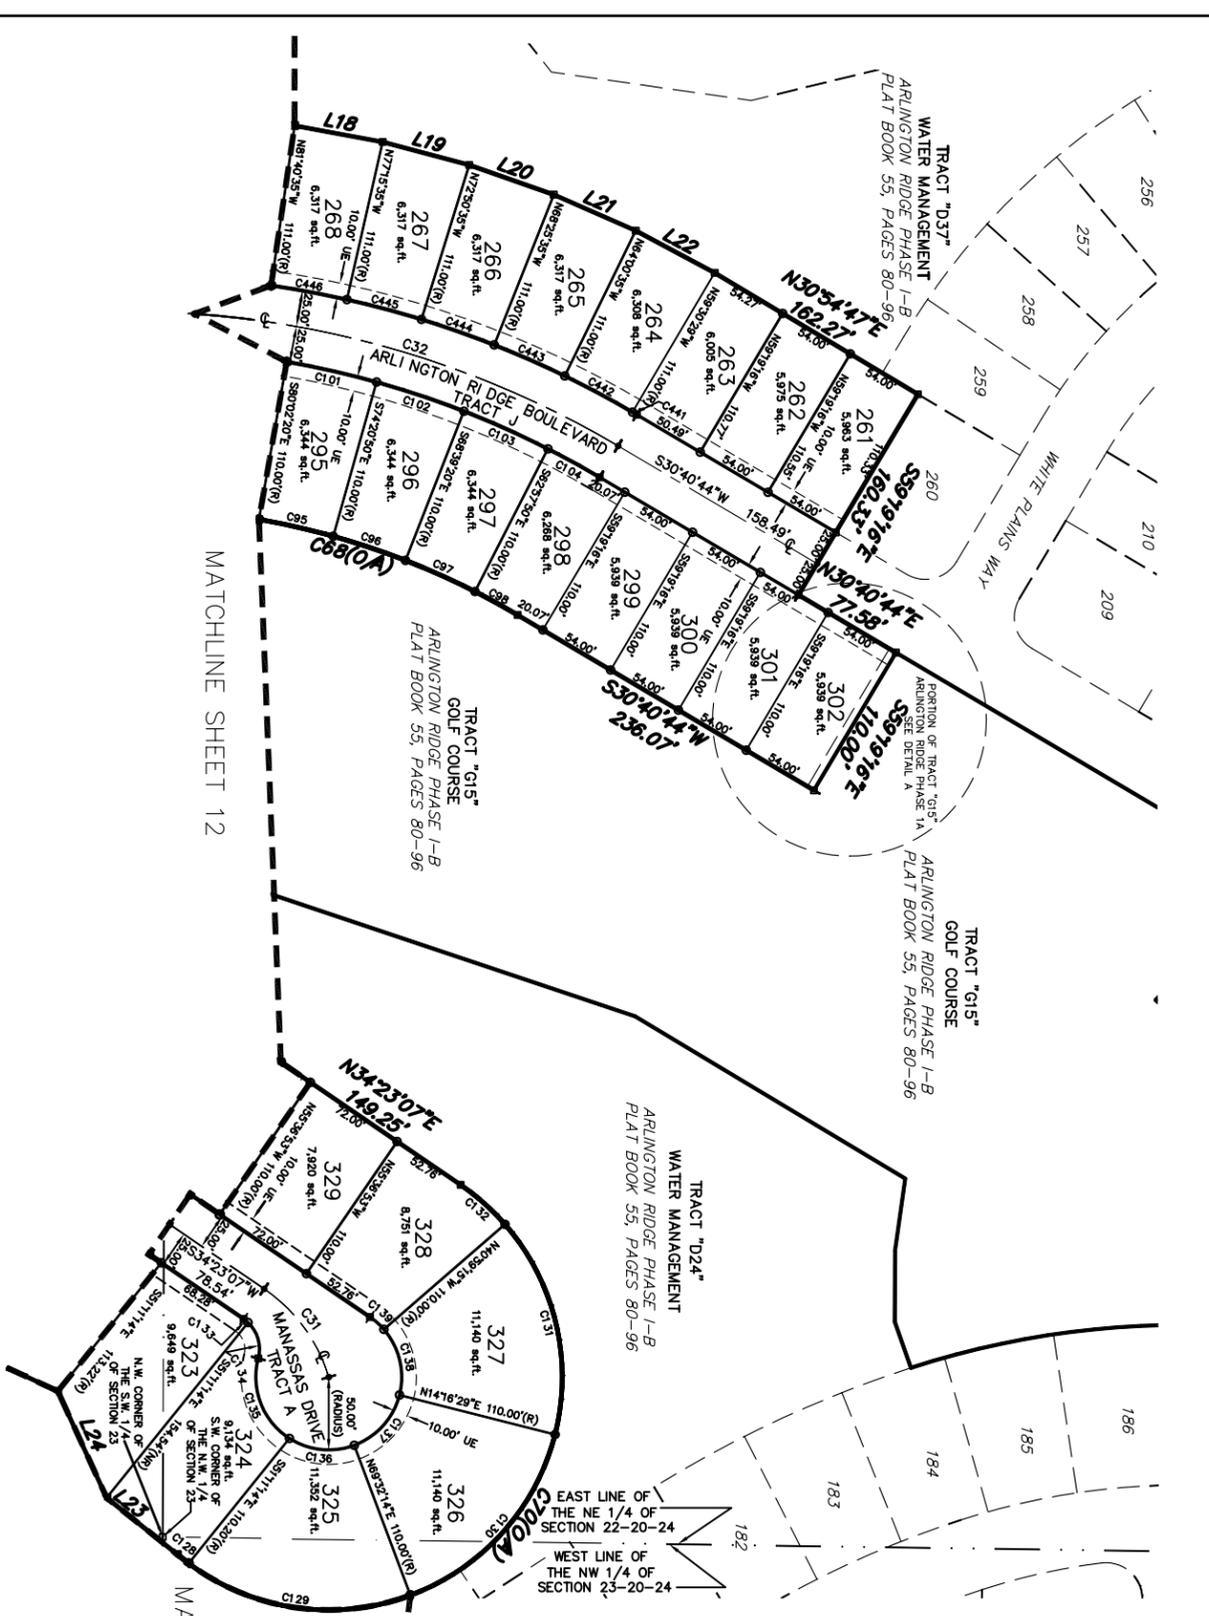

LINE	BEARING	DISTANCE
L21	N23°46'55"E	61.38'
L22	N28°11'56"E	61.38'
L23	S88°45'17"W	62.09'
L24	S85°24'43"W	80.52'

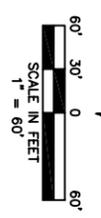

NOTICE: This plat, as recorded in its graphic form, is the official depiction of the subdivided lands described herein and will in no circumstances be superseded in authority by any other graphic or digital form of the plat. There may be additional restrictions that are not recorded on this plat that may be found in the public records of this county.



**BURCAW**  
and Associates, Inc.  
LE# 8890

Engineers • Surveyors • Planners  
Environmental Services

6402 W. Linbaugh Ave., Suite A  
Palm Bay, FL 32909  
Phone: 813-882-3815  
Fax: 813-882-3808  
www.burcawinc.com